

PLAN SHOWING PROPOSED SURFACE SUBDIVISION

OF PART OF  
N.E. 1/4 SEC. 36  
S.E. 1/4 SEC. 36  
Twp. 40, Rge. 24, W.2nd Mer.

in  
R.M. of Three Lakes No. 400

SASKATCHEWAN

Scale 1 : 2000

All measurements are in metres and decimals thereof.

Area to be subdivided is outlined in a bold dashed line, and contains ±21.68 ha. (±53.6 Ac.)  
Distances are approximate and may vary by ±5 meters.

Date of preliminary survey:- July 19th 2011  
Plan revised:- July 24th 2011  
Plan revised:- October 3rd 2011  
Plan revised:- October 5th 2011  
Plan revised:- July 17th 2012  
Plan revised:- July 30th 2012  
Plan revised:- August 17th 2012  
Plan revised:- August 30th 2012

Saskatchewan Land Surveyor

Owner, Agent

Lucien Lake


Over - All

MR6	5.88± Ha.	27.12 %
MUNICIPAL RESERVES		
Lots	15.80± Ha.	72.88 %
Proposed SUBDIVISION		
<b>TOTAL</b>	<b>21.68± Ha.</b>	<b>100.00 %</b>

Area Calc.:- September 5th 2012

Lucien Lake

Scale 1 : 2000

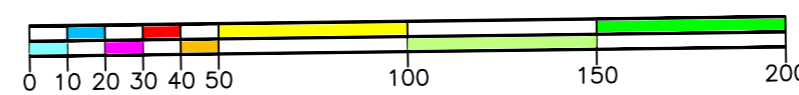

NE 1/4 Sec.25-40-24-2

**George, Nicholson, Franko, & Associates Ltd.**  
LAND SURVEYORS SASKATCHEWAN SINCE 1910  
Land Surveyors • Global Positioning Systems  
Celebrating 100 Years of service to the Province of Saskatchewan  
Drawn by: Art Mark - August 20/12  
File No. 12Forster-Aug30.dwg  
Plan revised:- September 5th 2012

N.W.1/4 Sec.36 Twp.40 Rge.24 W.2

36  
40-24-2

S.W.1/4 Sec.36 Twp.40 Rge.24 W.2

N.W.1/4 Sec.25 Twp.40 Rge.24 W.2

N.W.1/4 Sec.25 Twp.40 Rge.24 W.2

